


Casa - A

Casa - B

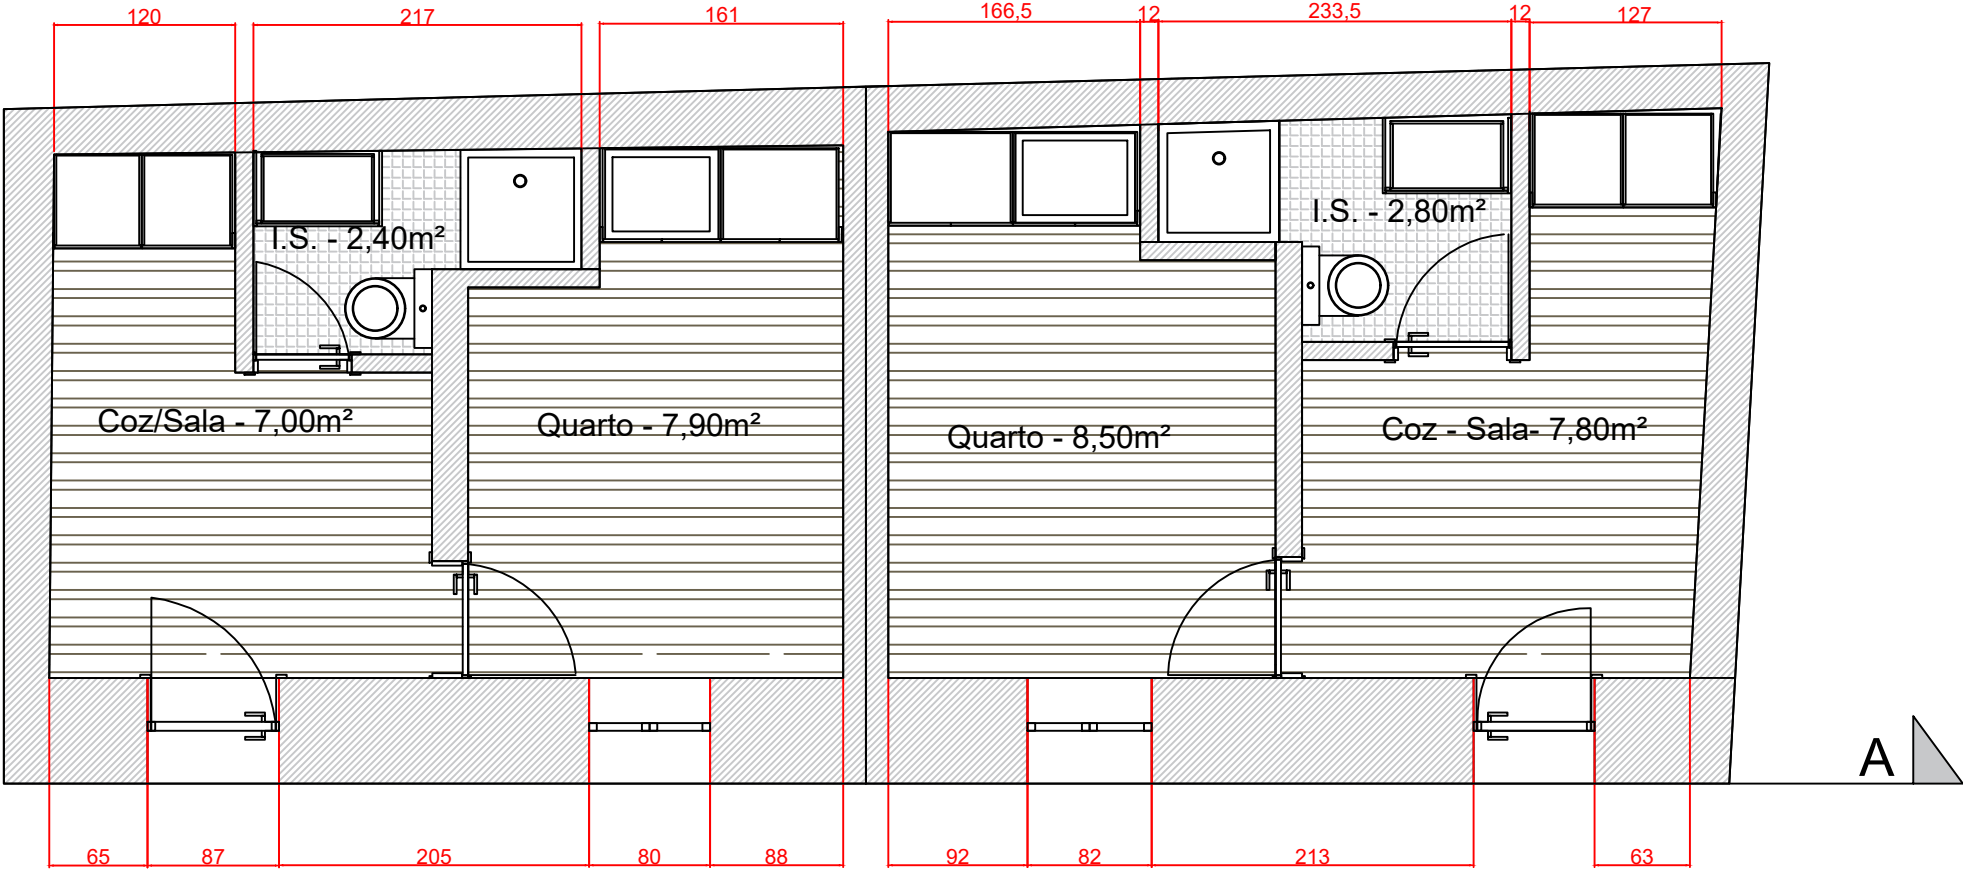

Casa A


ABT - 26 m²

AT - 17,30 m²

Casa B

ABT - 28,72 m²

AT - 19,10 m²

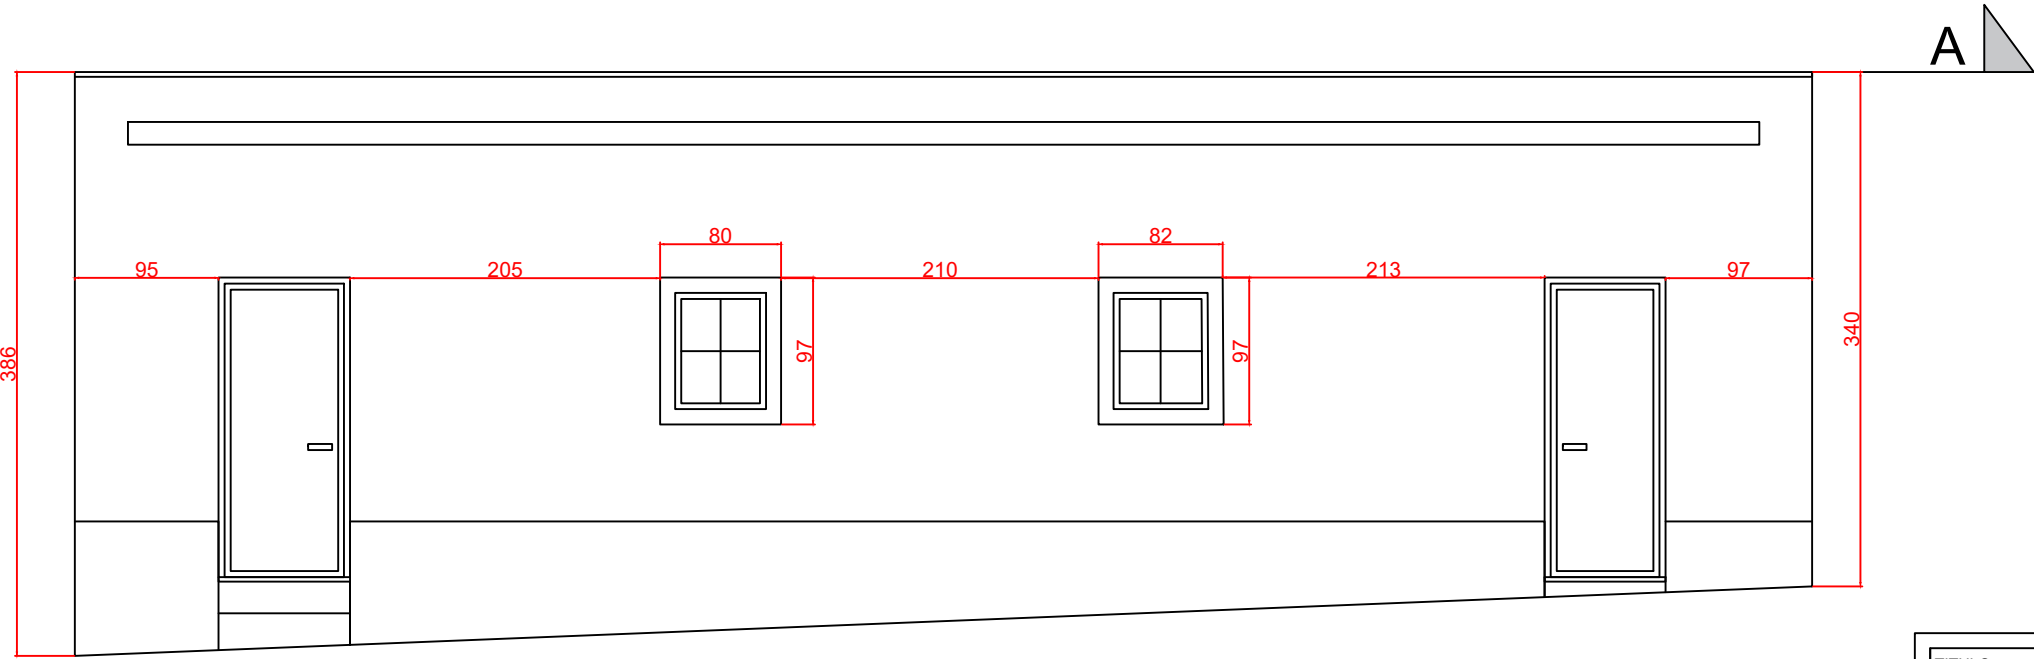

TITULO: LEVANTAMENTO TOPOGRÁFICO		NOME OBRA: CASINHAS SALVATERRA DE MAGOS	ESCALA: 1:100
	REF:	ENTREGUE:	FOLHA: 01/01
	DATA: 27/02/2020	QTD: 1	